

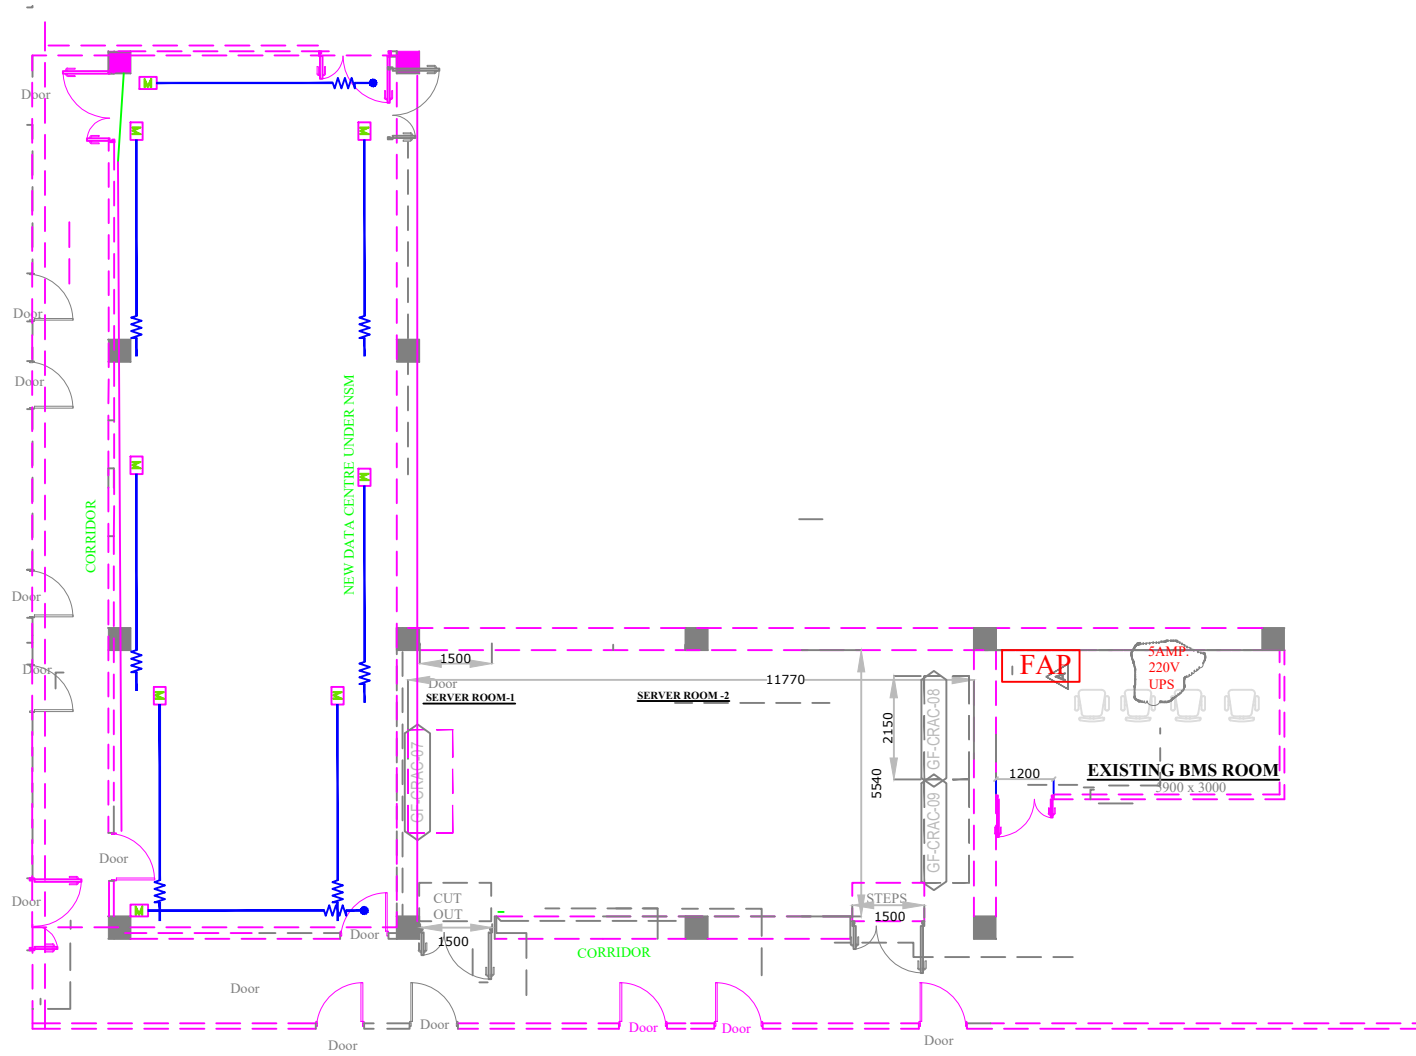


# WLD SYSTEM

SYMBOL	DESCRIPTION	QTY.
	WATER LEAK SENSING CABLE (WD-CS10)	--
	ALARM MODULE	--



NAME OF PROJECT: HPC  
FACILITY UNDER NSM at  
COMPUTER CENTRE IIT  
KANPUR

DRAWING: WLD SYSTEM  
LAYOUT

DRAWING NO. :  
HPC-NSM-BMS-06

PREPARED BY: IIT KANPUR