


SCHEDULE OF OPENINGS:						
S.NO.	TYPE	OVERALL	SIZE	SILL	LINTEL	
		DOOR	WINDOW	DOOR	WINDOW	
1	D'	1500X2550	1500	-	-	2550
2	D	1200X2550	1200	-	-	2550
3	D1	1000X2550	1000	-	-	2550
4	D2	900X2550	900	-	-	2550
5	D3	750X2550	750	-	-	2550
6	D4	750X2100	750	-	-	2100
7	FD	1200X2550	1200	-	-	2550
8	W1	2400X2100	-	2400	450	-
9	W2	1500X1650	-	1500	900	-
10	W2'	1050X1500	-	1050	1050	-
11	W3	1000X1650	-	1000	900	-
12	W4	600X1650	-	600	900	-
13	SD	1200X1650	1200	-	450	2100
14	V1	750X900	-	750	1650	-
15	V2	600X900	-	600	1650	-
16	G1	1800X7950	-	1800	AS PER ELEVATION	
17	G1'	1800X4800	-	1800	AS PER ELEVATION	
18	G2	1350X7950	-	1350	AS PER ELEVATION	
19	G2'	1350X4800	-	1350	AS PER ELEVATION	
20	J1	6000X11130	-	-	AS PER ELEVATION	
21	J2	3600X11130	-	-	AS PER ELEVATION	
22	J3	2400X11130	-	-	AS PER ELEVATION	
23	J1'	6000X8550	-	-	AS PER ELEVATION	
24	J2'	3600X8550	-	-	AS PER ELEVATION	
25	J3'	2400X8550	-	-	AS PER ELEVATION	

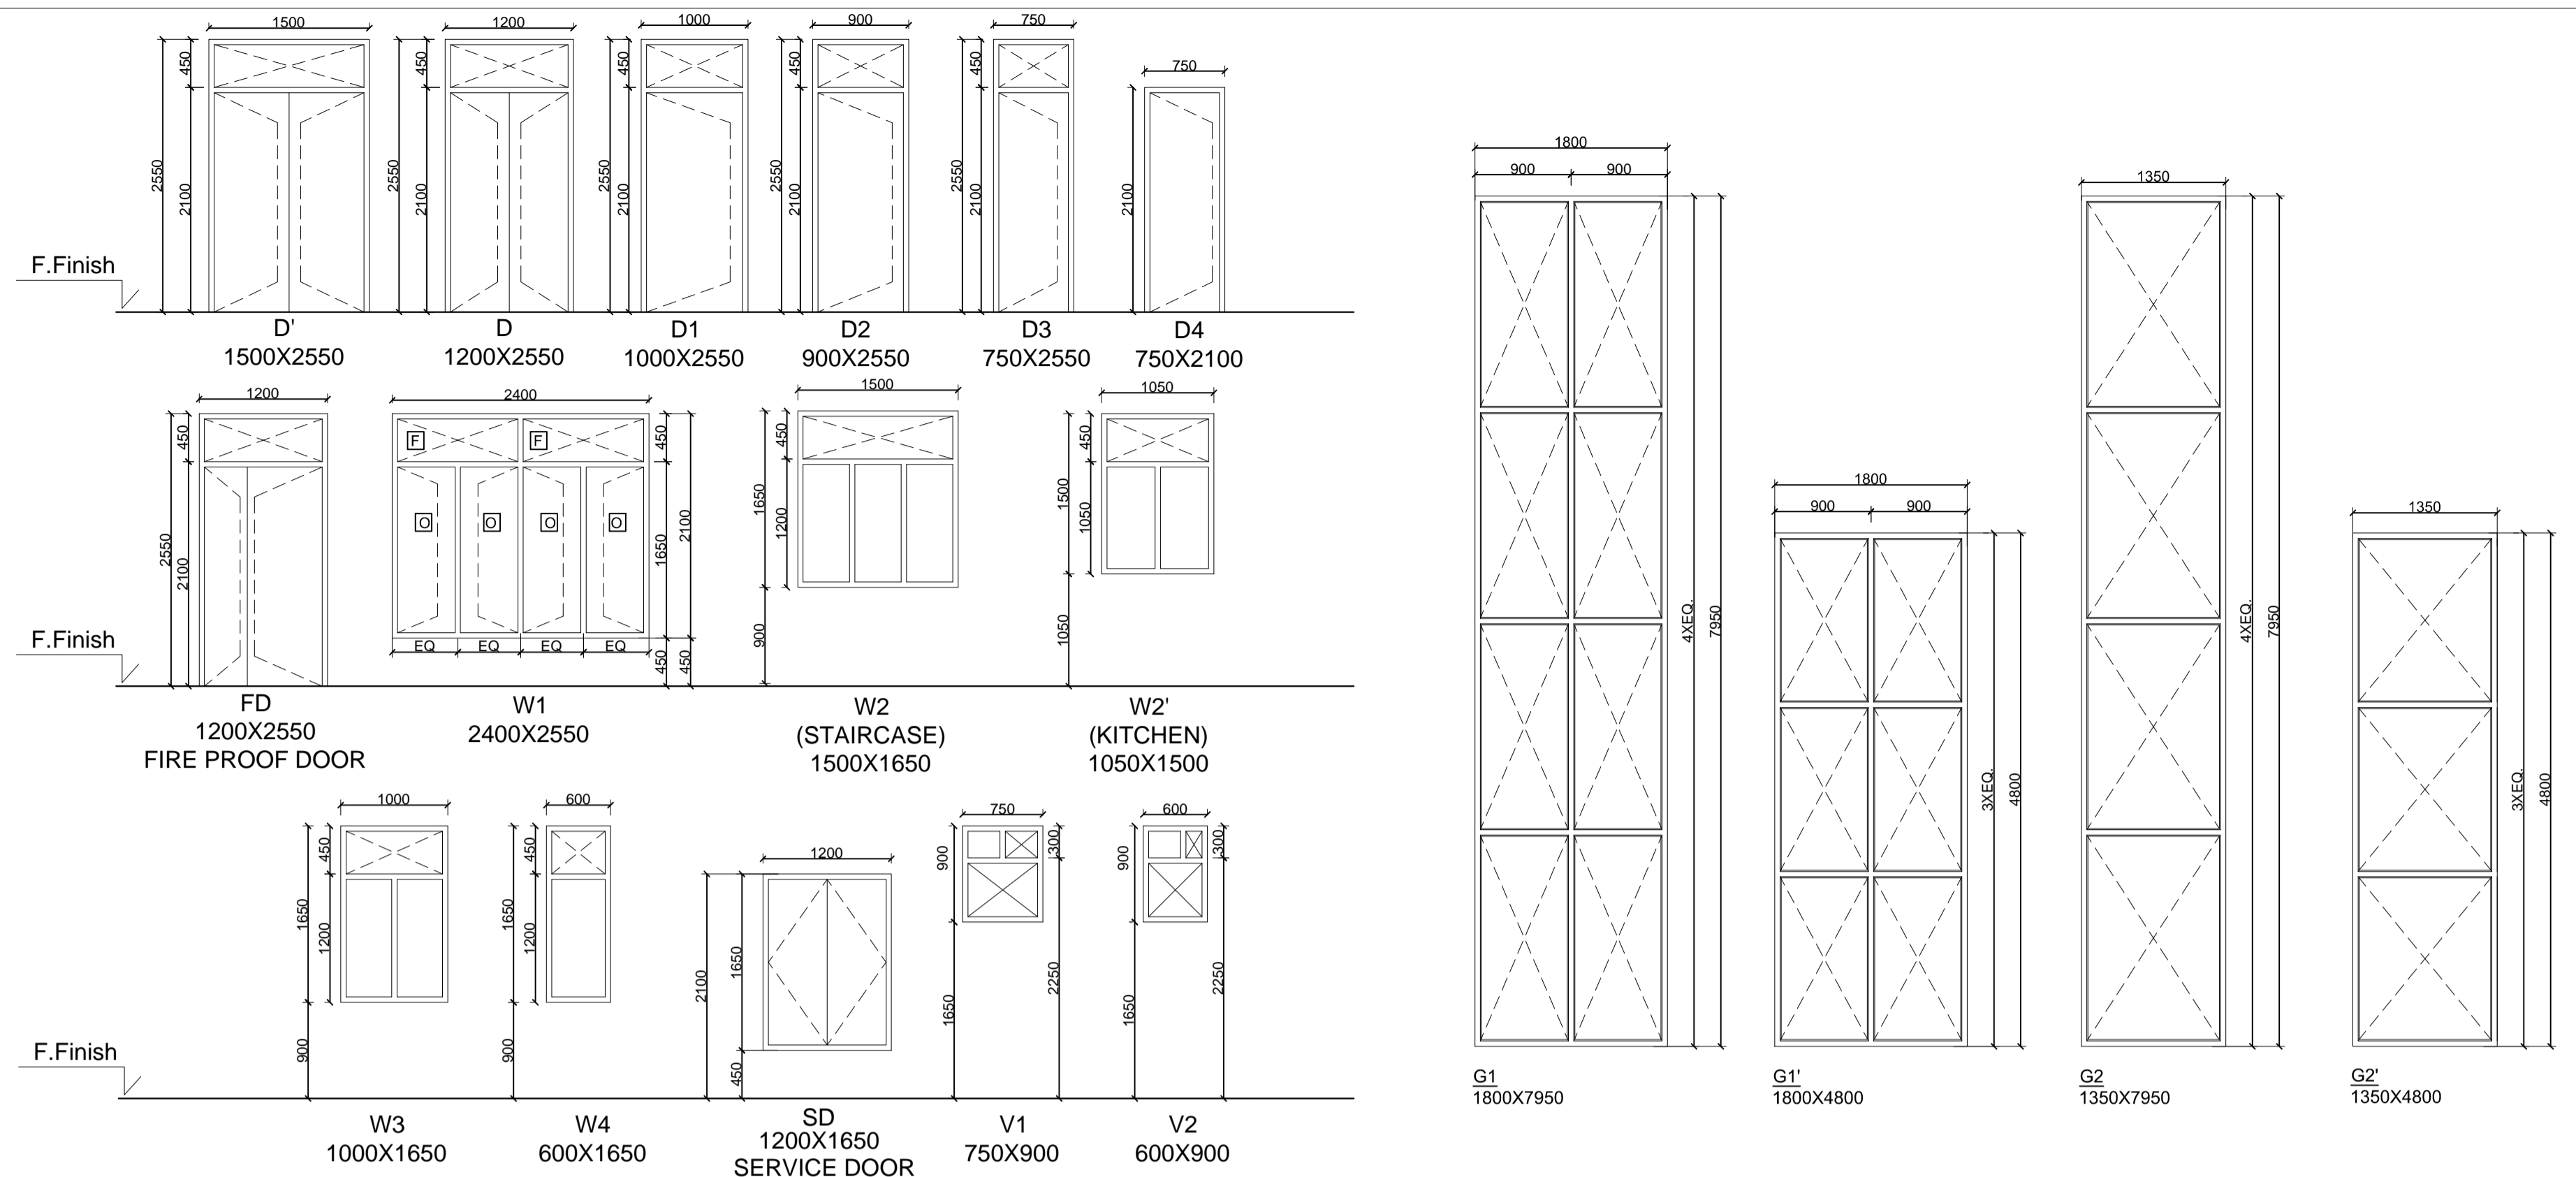

### SCHEDULE OF FINISHES

Description	Flooring	Skirting/ Dado	Walls	Ceiling	Door		Window		Railing	Glazing
					Frame	Shutter	Frame	Shutter		
STILT PARKING/ RAMP	Antiskid verified pavit tiles 300x300	Antiskid verified pavit tiles 300x300	Acrylic Distemper	Acrylic Distemper	---	Flush Door	---	---	---	Structural Glazing
LIFT FACIA	Granite	Granite	Acrylic Paint having VOC (Volatile organic compound)	Acrylic Distemper	---	---	---	---	---	
LIFT LOBBY	Granite	Granite 150 MM HT	Acrylic Distemper	Acrylic Distemper	---	---	---	---	---	
MAIN STAIR CASE	Granite	Granite 150 MM HT	Acrylic Distemper	Acrylic Distemper	Pressed steel frame	Flush Door	---	---	S.S. Railing 304 grade	
RECEPTION & WAITING (STILT FOOR)	Granite	Granite 150 MM HT	Acrylic Distemper	Acrylic Distemper	Pressed steel frame	Flush Door	---	---	---	
FIRE ESCAPE CASE	Kota Stone	Kota Stone 150 MM HT	Acrylic Distemper	Acrylic Distemper	Pressed steel frame	Flush Door	Pressed steel frame	glass	M.S. Railing	
SER. ROOM/ FIRE CONTROL ROOM ELECTRICAL ROOM	Kota Stone	Kota Stone 150 MM HT	Acrylic Distemper	Acrylic Distemper	Pressed steel frame	Flush Door	Powder Coated Aluminum Frame	Aluminum Shutter With 5 mm Clear Glass	---	
CORRIDOR	Kota Stone	Kota Stone 150 MM HT	Acrylic Paint having VOC (Volatile organic compound)	Acrylic Distemper	---	---	---	---	S.S. Railing 304 grade	
DRAWING ROOM	Double charge Vitrified Tile 600X600	Vitrified Tile 100 MM HT	Acrylic Paint having VOC (Volatile organic compound)	Acrylic Distemper	WPC	Pre laminated Flush Door	Powder Coated Aluminum Frame	Aluminum Shutter With 5 mm Clear Glass	---	
DINING ROOM	Double charge Vitrified Tile 600X600	Vitrified Tile 100 MM HT	Acrylic Paint having VOC (Volatile organic compound)	Acrylic Distemper	WPC	Pre laminated Flush Door	Powder Coated Aluminum Frame	Aluminum Shutter With 5 mm Clear Glass	---	
KITCHEN	Ceramic Tile 300X300	Ceramic Tile As detail	Acrylic Distemper	Acrylic Distemper	WPC	Pre laminated Flush Door	Powder Coated Aluminum Frame	Aluminum Shutter With 5 mm Clear Glass	---	
BED ROOM & STUDY ROOM	Double charge Vitrified Tile 600X600	Vitrified Tile 100 MM HT	Acrylic Paint having VOC (Volatile organic compound)	Acrylic Distemper	WPC	Pre laminated Flush Door	Powder Coated Aluminum Frame	Aluminum Shutter With 5 mm Clear Glass	---	
MASTER BED ROOM	Double charge Vitrified Tile 600X600	Vitrified Tile 100 MM HT	Acrylic Paint having VOC (Volatile organic compound)	Acrylic Distemper	WPC	Pre laminated Flush Door	Powder Coated Aluminum Frame	Aluminum Shutter With 5 mm Clear Glass	---	
BALCONY	Antiskid Ceramic Tile 300X300	Ceramic Tile 100 MM HT	Acrylic Paint having VOC (Volatile organic compound)	Acrylic Distemper	WPC	Pre laminated Flush Door	Powder Coated Aluminum Frame	Aluminum Shutter With 5 mm Clear Glass	S.S. Railing 304 grade	
TOILET	Antiskid Ceramic Tile 300X300	Ceramic Tile up to 2100 mm. ht.(300X450)	Acrylic Distemper	Acrylic Distemper	PVC Door	PVC Door	Powder Coated Aluminum Frame	Aluminum Shutter With 5 mm Clear Glass	---	
GARBAGE CHUTE	Kota Stone	Kota Stone 150 MM HT	Acrylic Distemper	Acrylic Distemper	Pressed steel frame	Flush Door	Powder Coated Aluminum Frame	Aluminum Shutter With 5 mm Clear Glass	---	
TERRACE	Brick Koba	---	---	---	---	---	---	---	---	
EXTERNAL FINISHING										

PROJECT:

**PROPOSED TYPE-III HOUSING AT I.I.T. KANPUR**

NOTES:

- 1- ALL DIMENSIONS IN MILLIMETER UNLESS OTHERWISE SPECIFIED.
- 2- FIGURE DIMENSIONS SHALL BE FOLLOWED.
- 3- ALL DIMENSIONS SHALL BE CHECKED & VERIFIED BEFORE COMMENCEMENT OF THE WORK.
- 4- DISCREPANCY, IF ANY, SHALL BE BROUGHT TO THE NOTICE OF ARCHITECT IN-CHARGE AND CLARIFICATION OBTAINED IN WRITING PRIOR TO EXECUTION OF THE WORK.

DRG. TITLE:

DOOR-WINDOW DETAIL

BUILDING:

BLOCK-02

CLIENT:

I.I.T. KANPUR

DRAWING STATUS :

TENDER DRAWINGS

DATE:

NOV-2018


SCALE:

1:100 @ A1

DRG. NO. :

AED/IIT/TD/BLOCK-01/AR-11

NORTH :

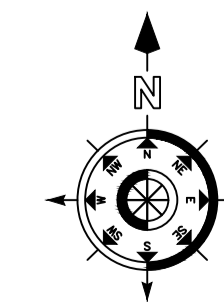

CONSULTING ARCHITECTS:

